


Riverside Elevation

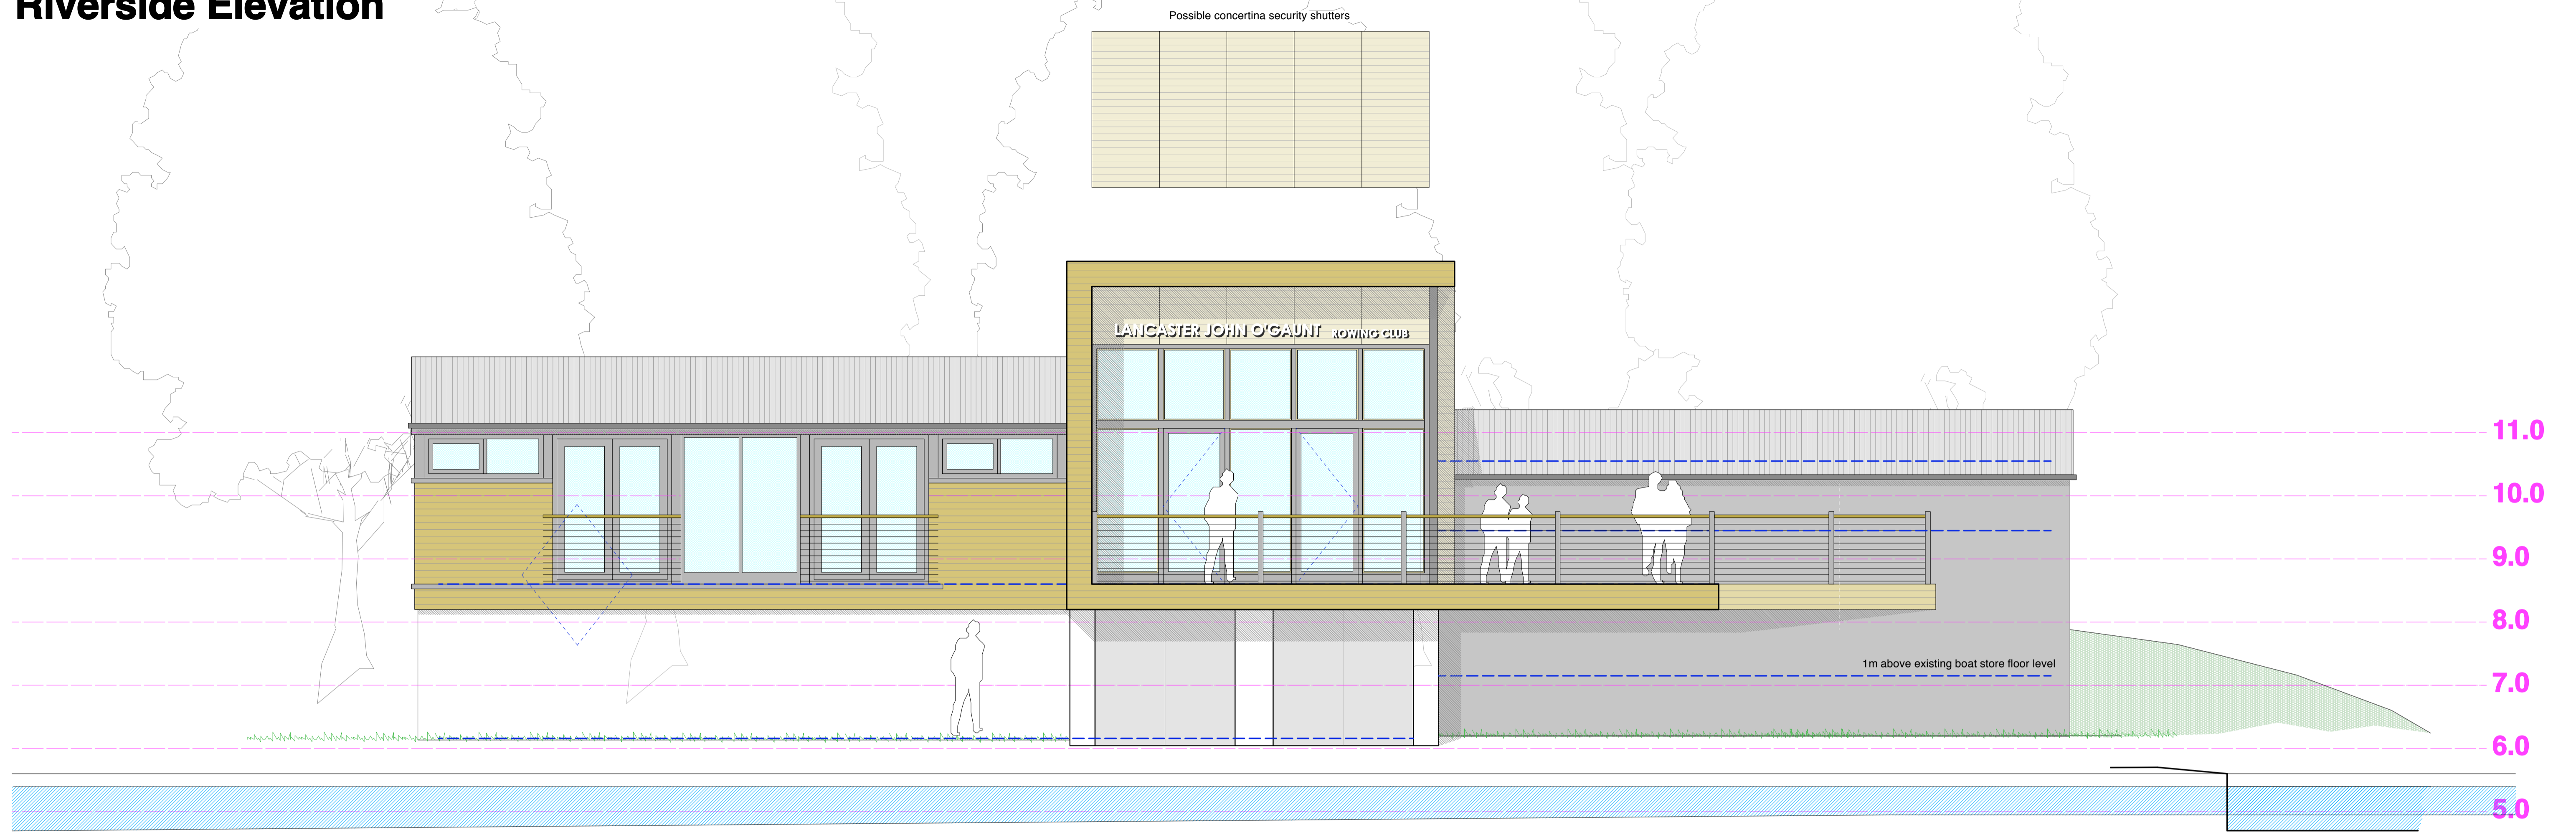


Halton Road Elevation



John O'Gaunt Rowing Club Lancaster	
Sketch Scheme - Elevations	
dwg. no. 4679 / SK / 02	rev LD
scale 1:50	date June 09
MASON GILLIBRAND ARCHITECTS 16 WILLOW MILL, CATON, LANCASTER, LA2 9RA TELEPHONE: (01524) 771377 FACSIMILE: (01524) 771330	


Ground Floor Plan

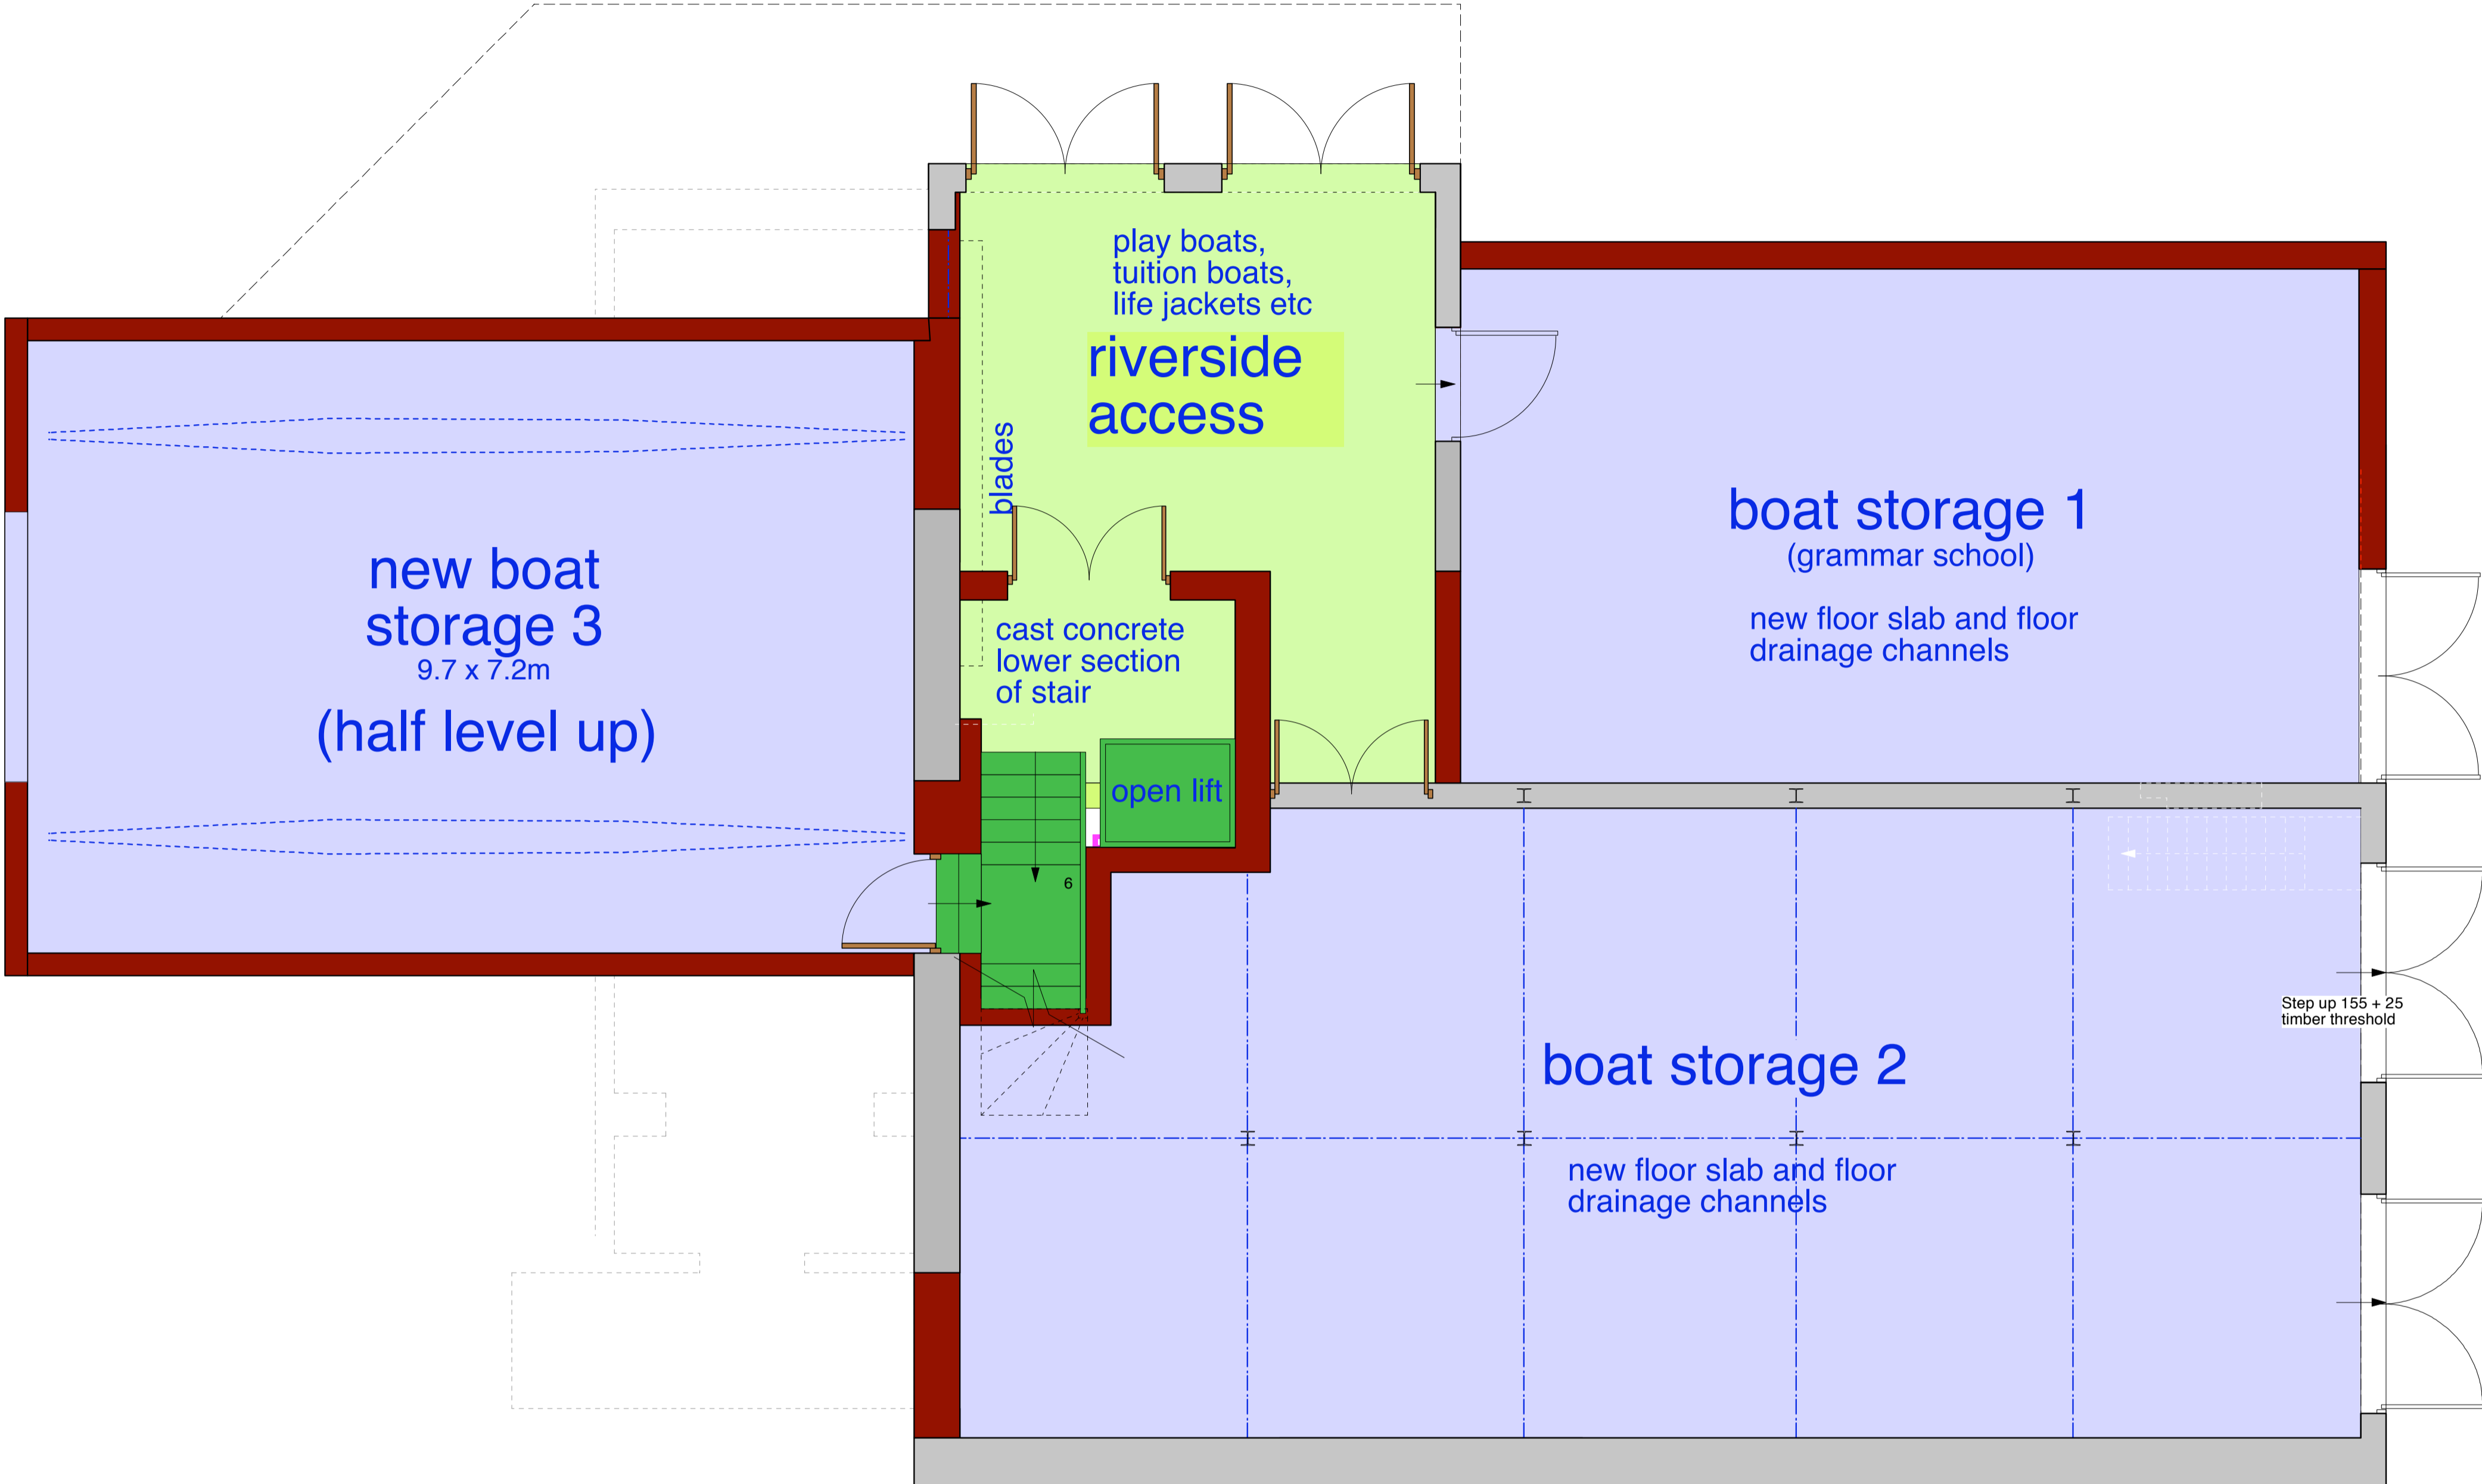




Halton Road Elevation



Sketch Cross Section

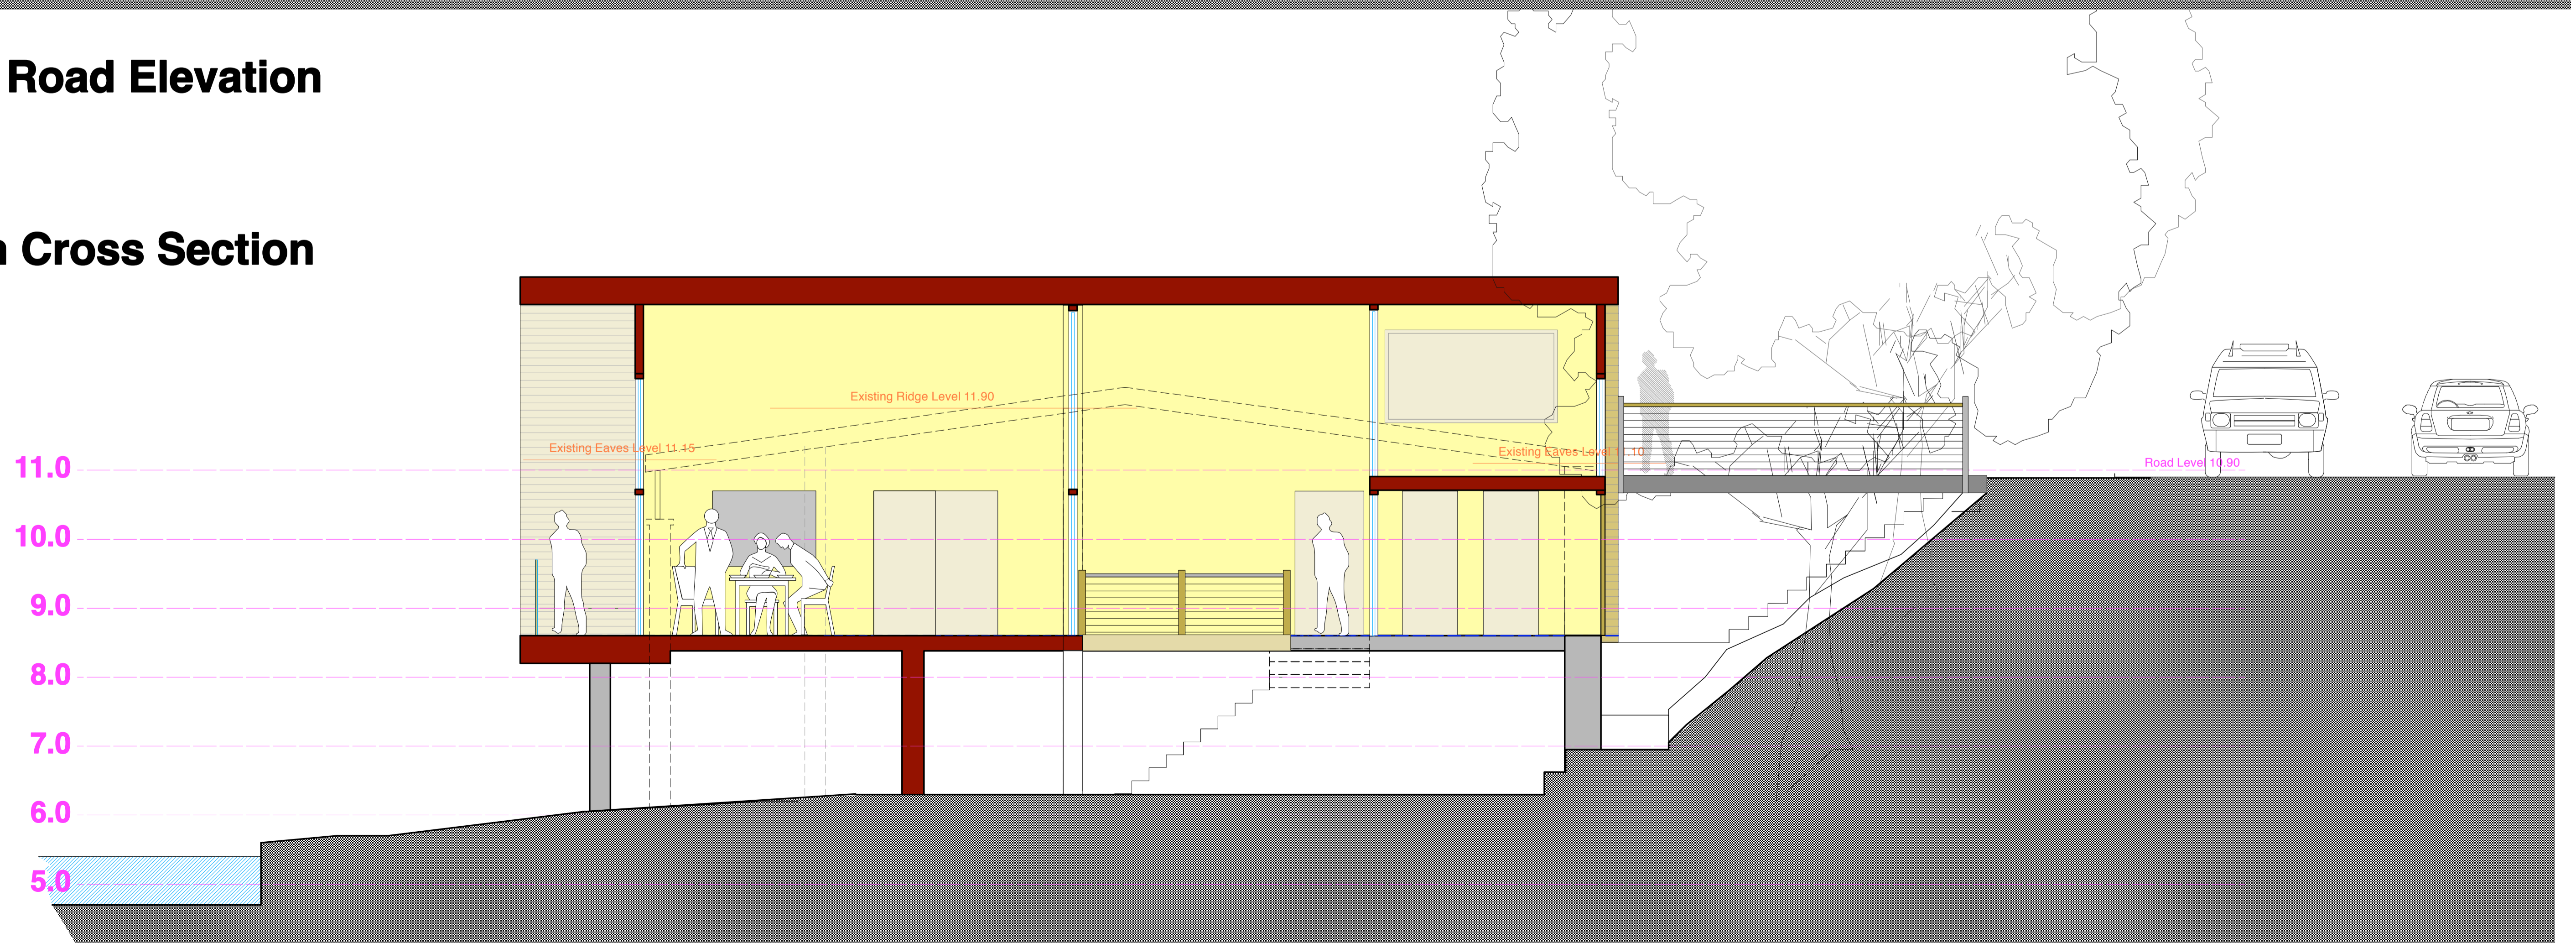

North Facing Elevation

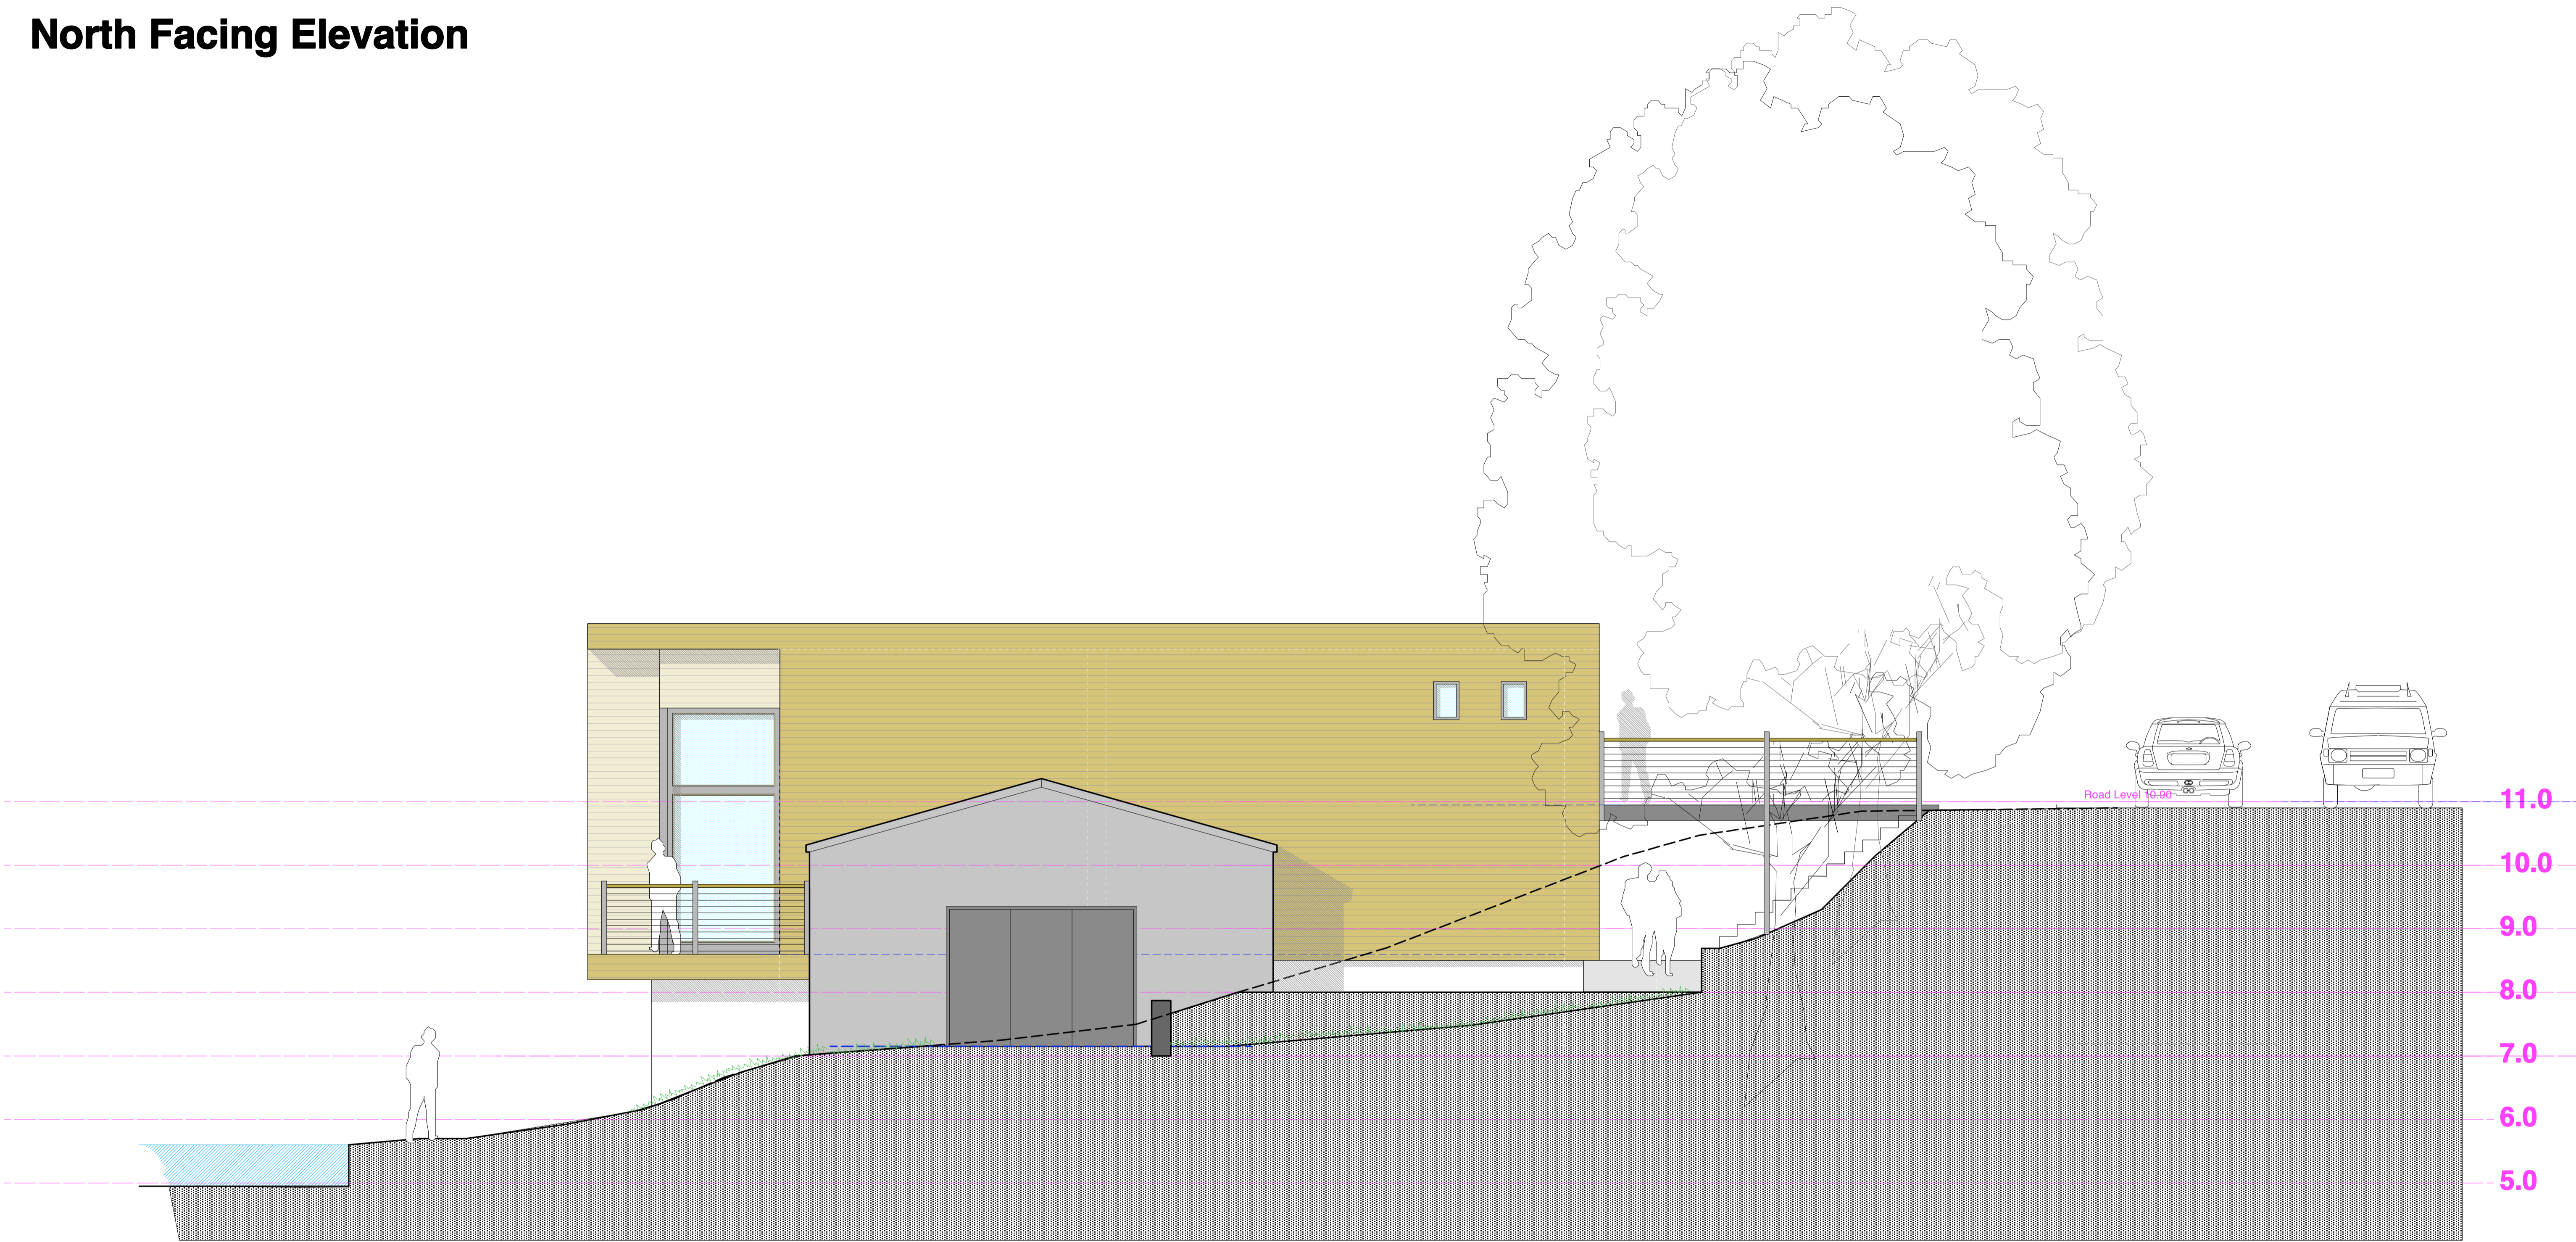

First Floor Plan

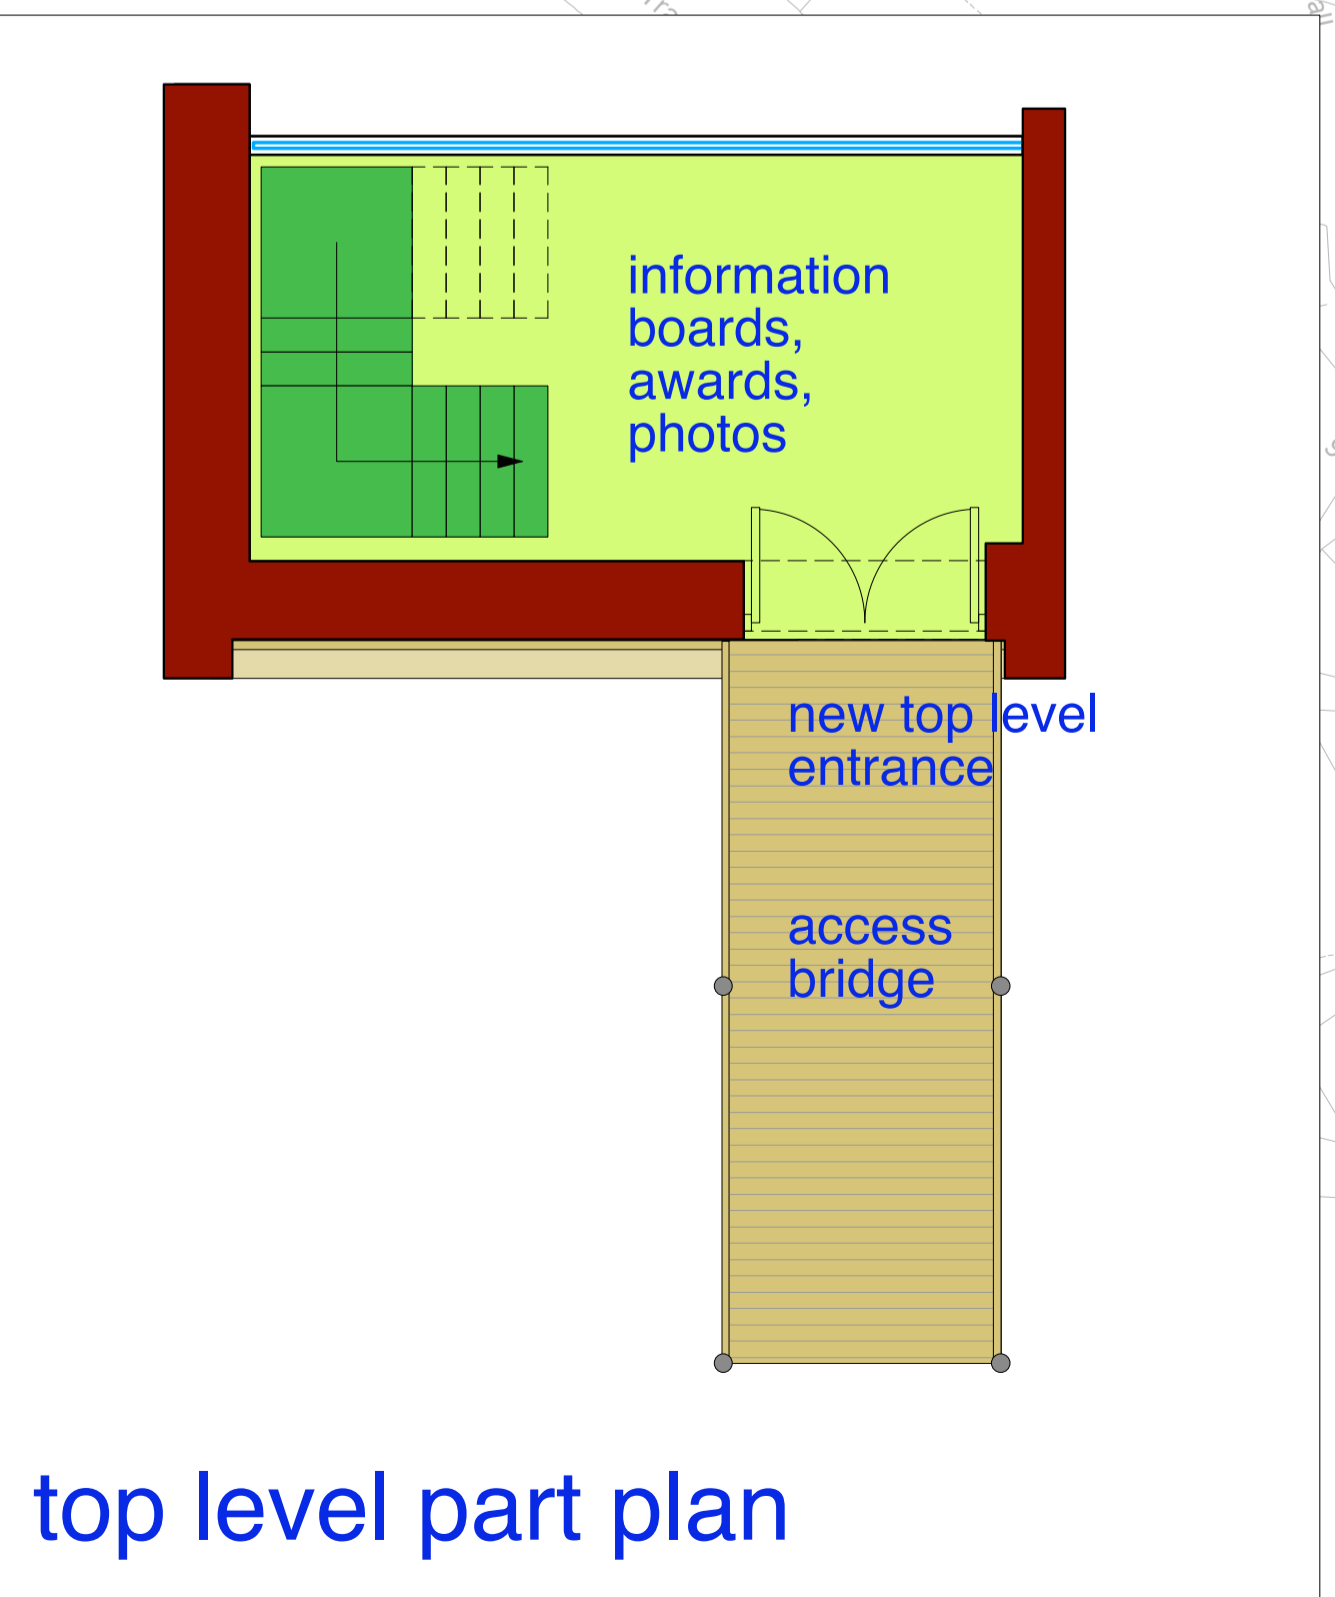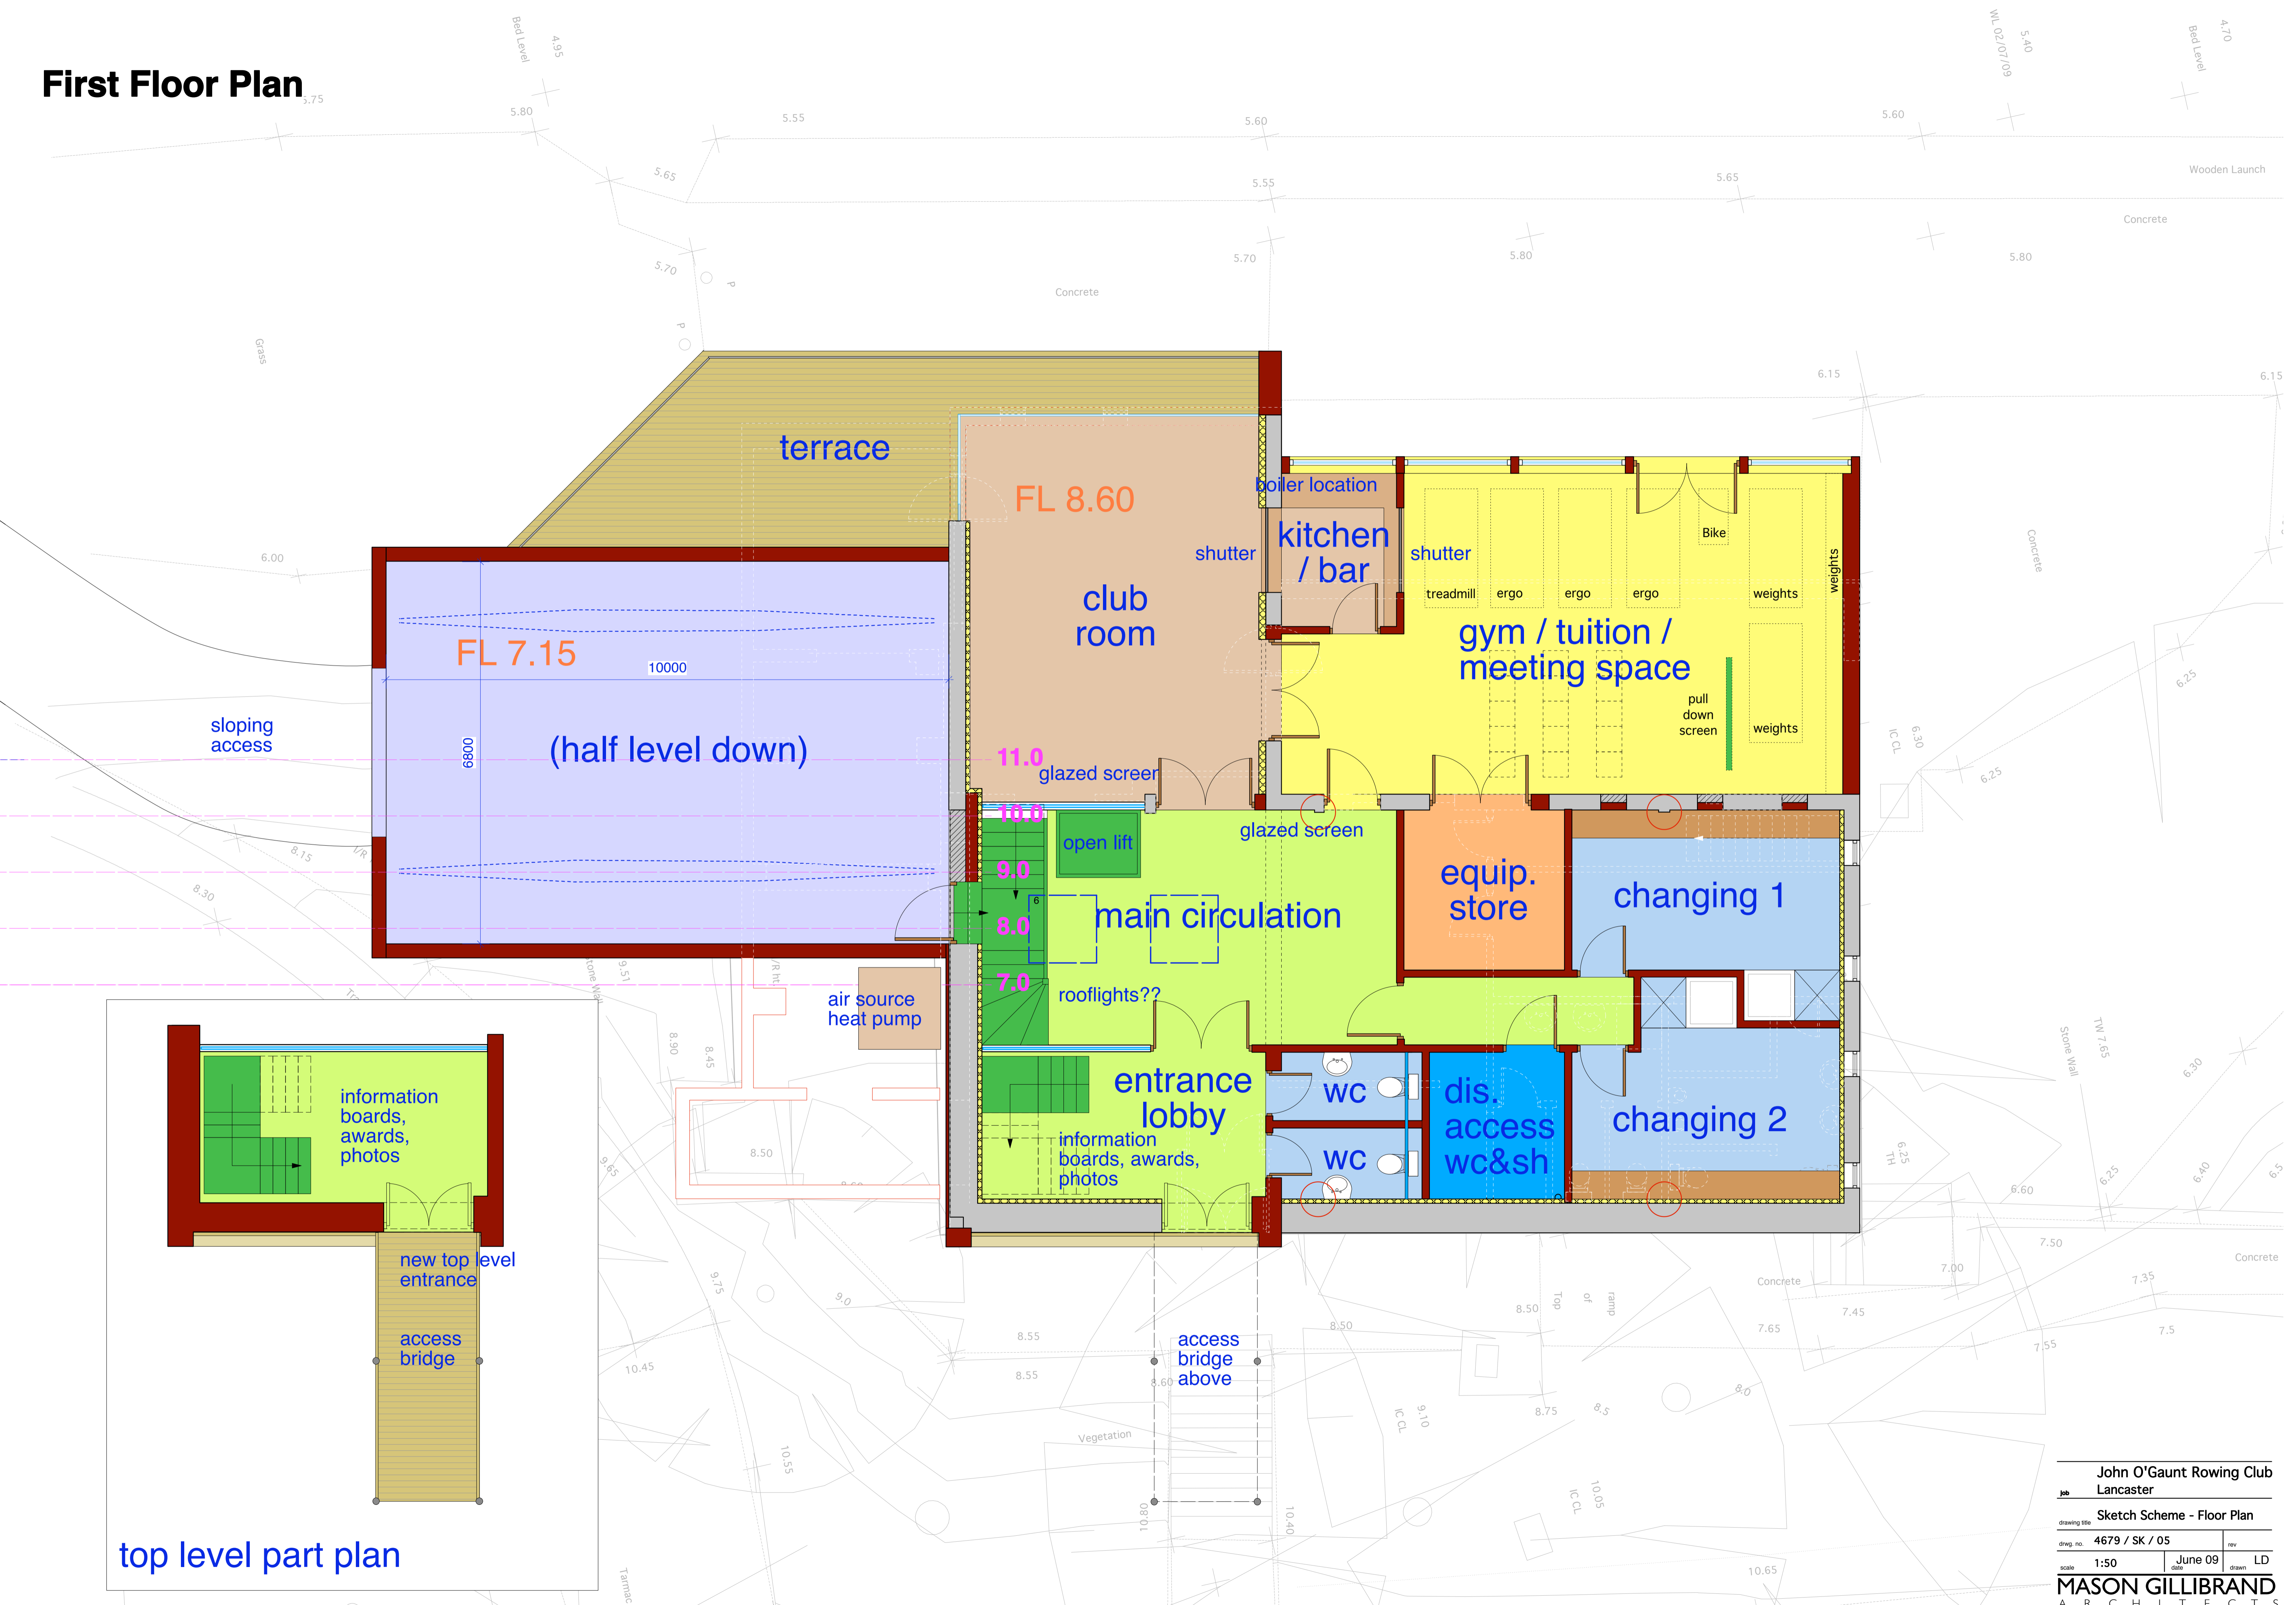

John O'Gaunt Rowing Club	
Lancaster	
Sketch Scheme - Floor Plan	
job	
drawing title	
4679 / SK / 05	rev
scale 1:50	June 09
drawn LD	
MASON GILLIBRAND	
ARCHITECTS	
16 WILLOW MILL, CATON, LANCASTER, LA2 9RA	
TELEPHONE: (01524) 771377 FACSIMILE: (01524) 771330	